
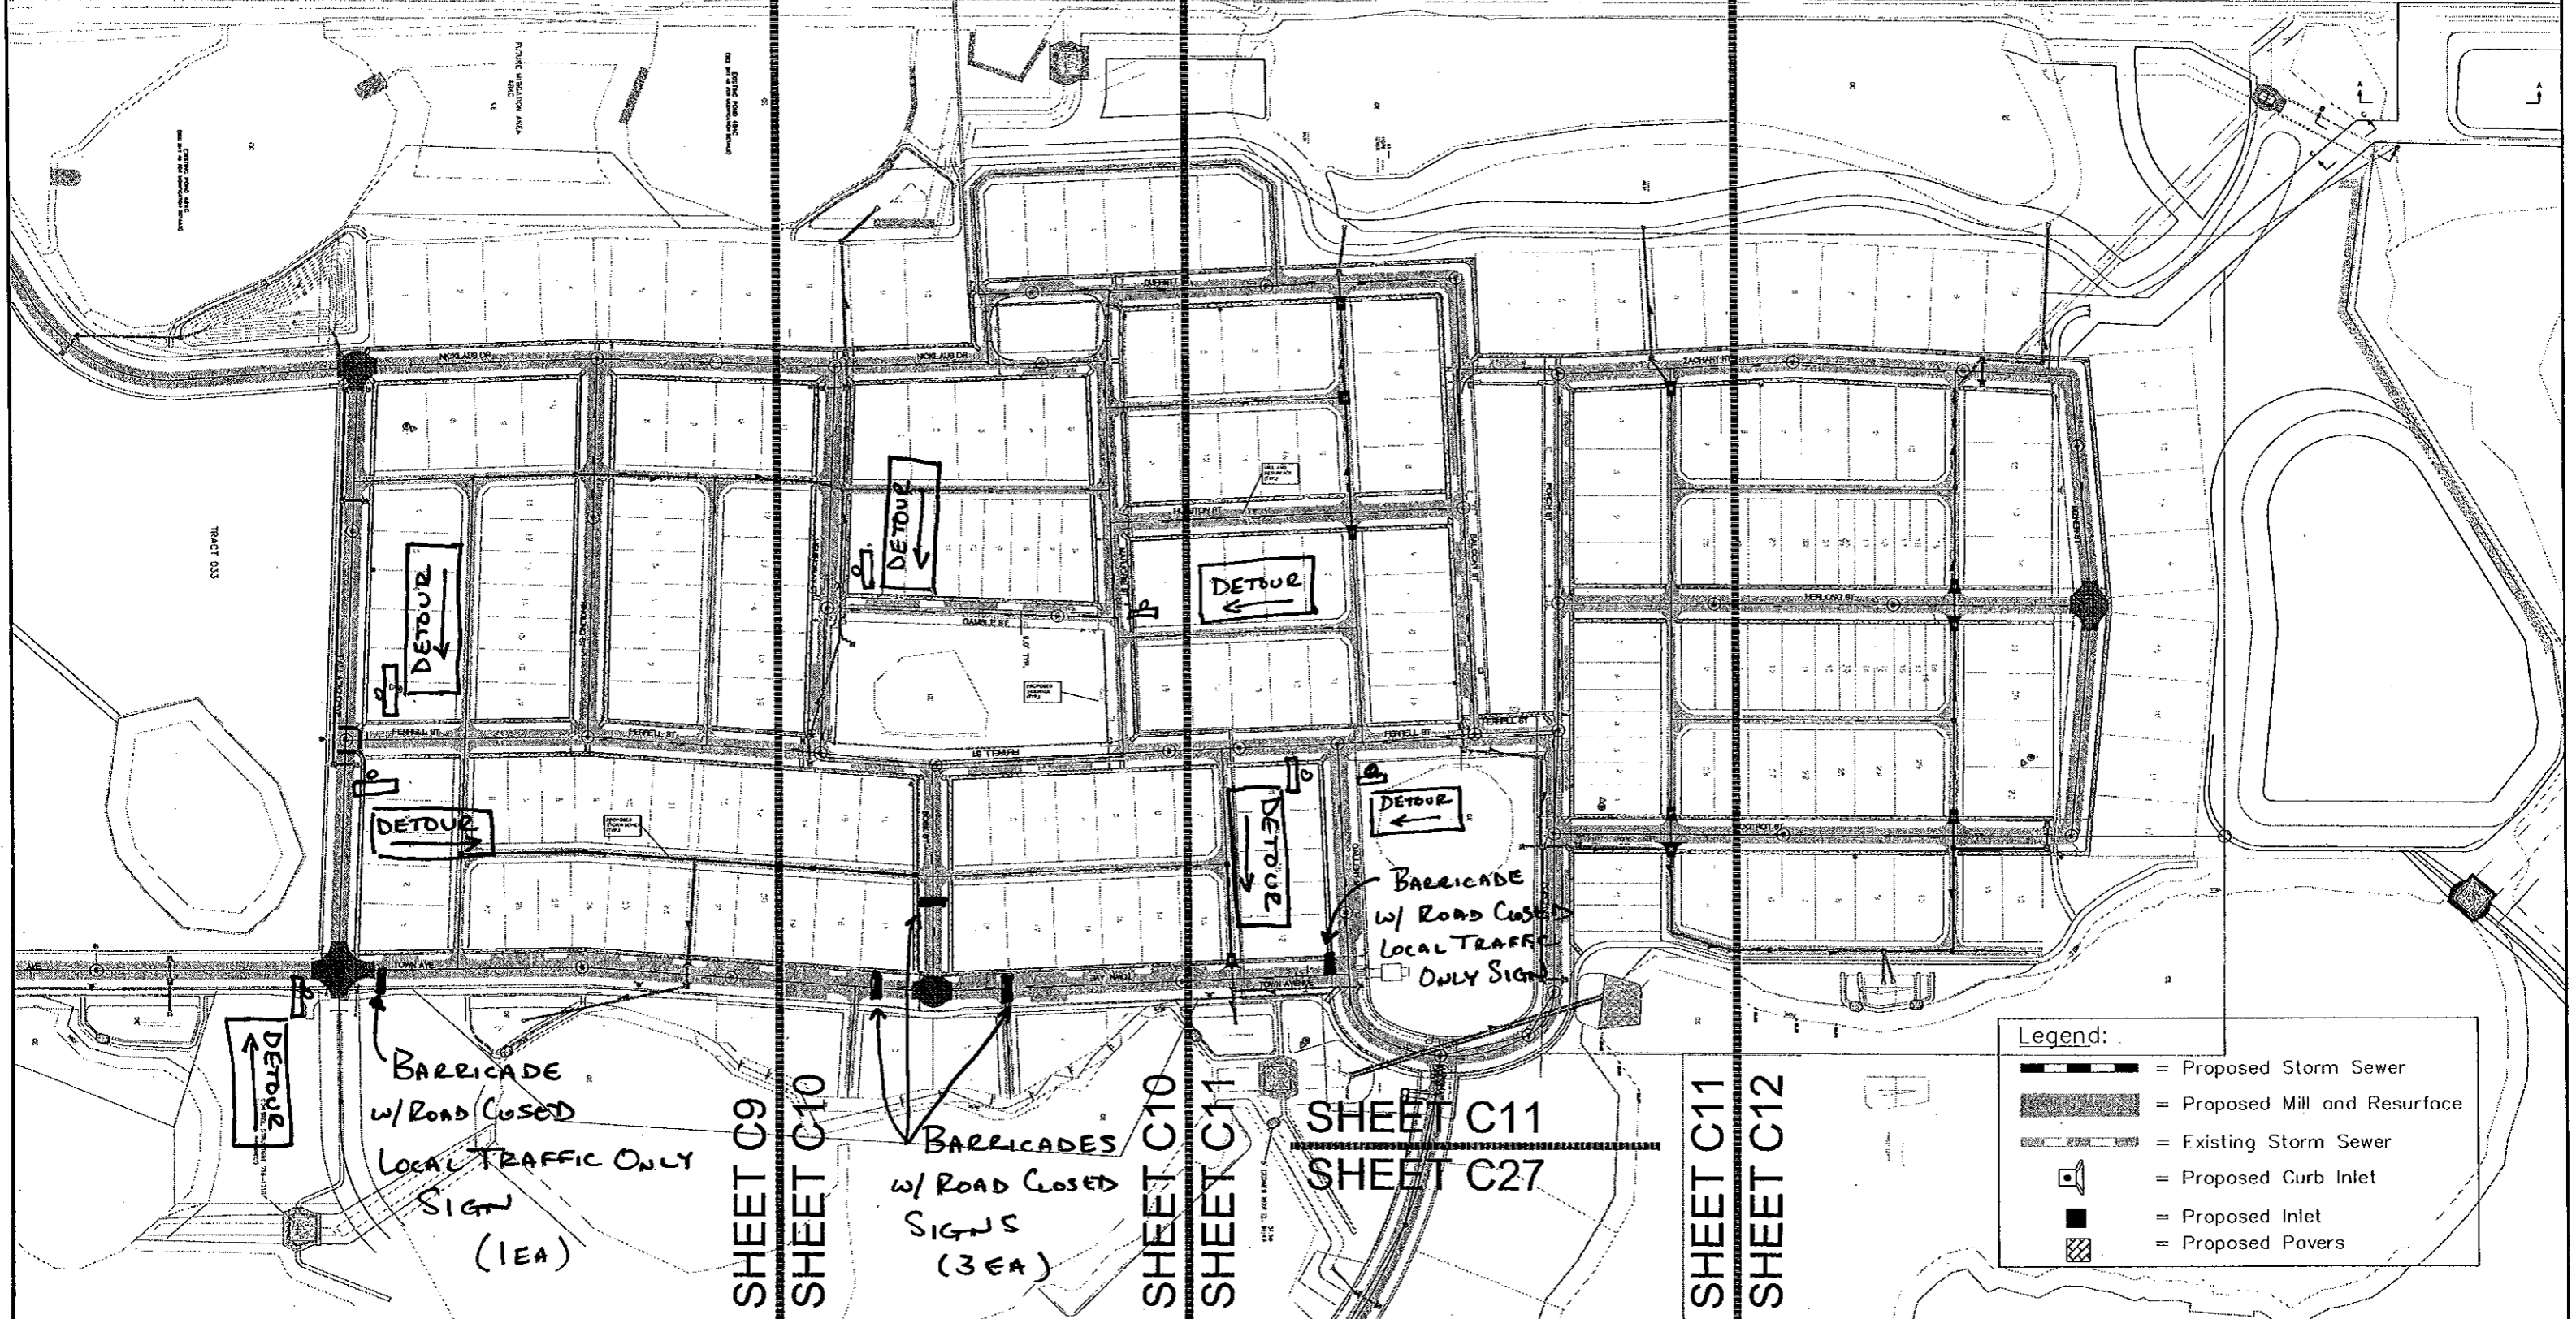


# MOT / DETOUR PLAN TOWN + BOSK

 

NO.	DESCRIPTION	BY	DATE
3	Remove sidewalks at all parks	MOF	12/18/07

**LONGLEAF COMMUNITY DEVELOPMENT DISTRICT**

**LONGLEAF NEIGHBORHOOD 1 AND NEIGHBORHOOD 2 2007 IMPROVEMENTS**

**TBE GROUP**  
 Civil Engineering • Transportation  
 Environmental • Planning  
 20203 Cortez Boulevard  
 Brooksville, Florida, 34601  
 www.tbegroup.com - 352.754.4551  
 License No. 3843

DESIGNED: GJW  
 DRAWN: LAL  
 Q.C.:  
 LARRY L. FLUTY P.E. DATE APPROVED  
 LIC. NO.: 38628

**N2 OVERALL SITE PLAN**

PROJECT NO: 00022-341.02  
 DATE: JUNE 2007  
 SHEET NO: C8